




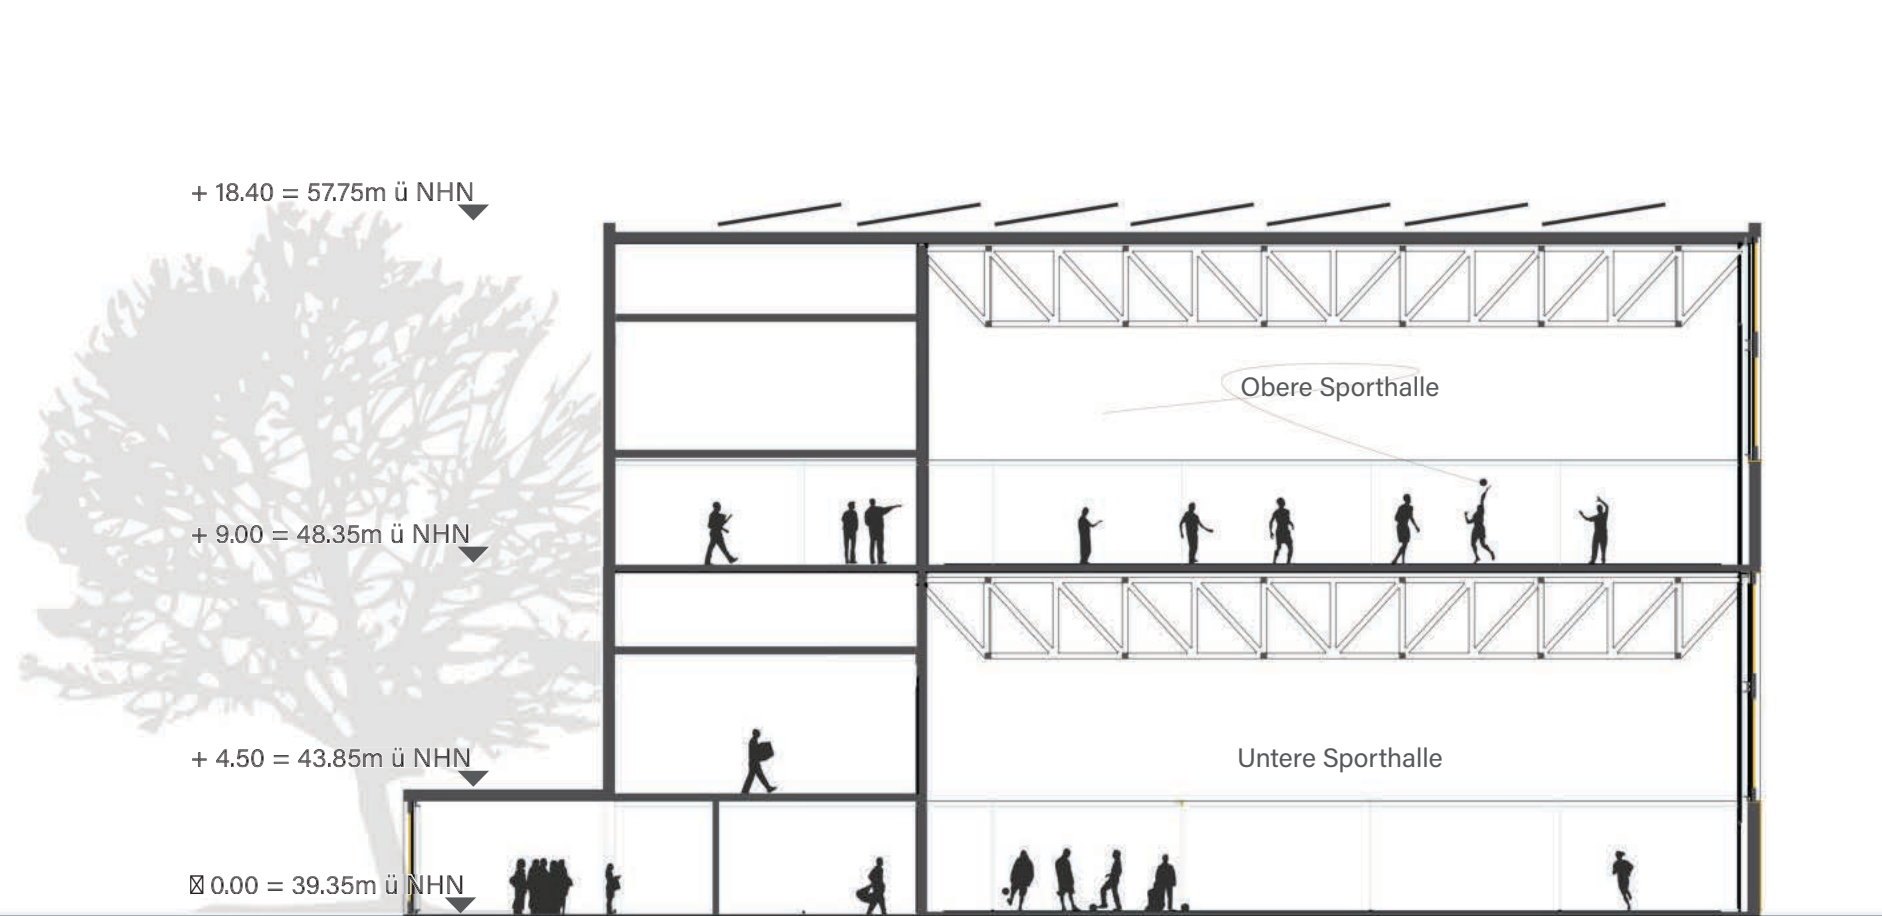


Grundriss Erdgeschoss | M 1:200

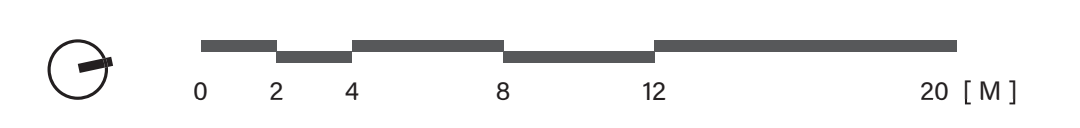

Schnitt A-A | M 1:200

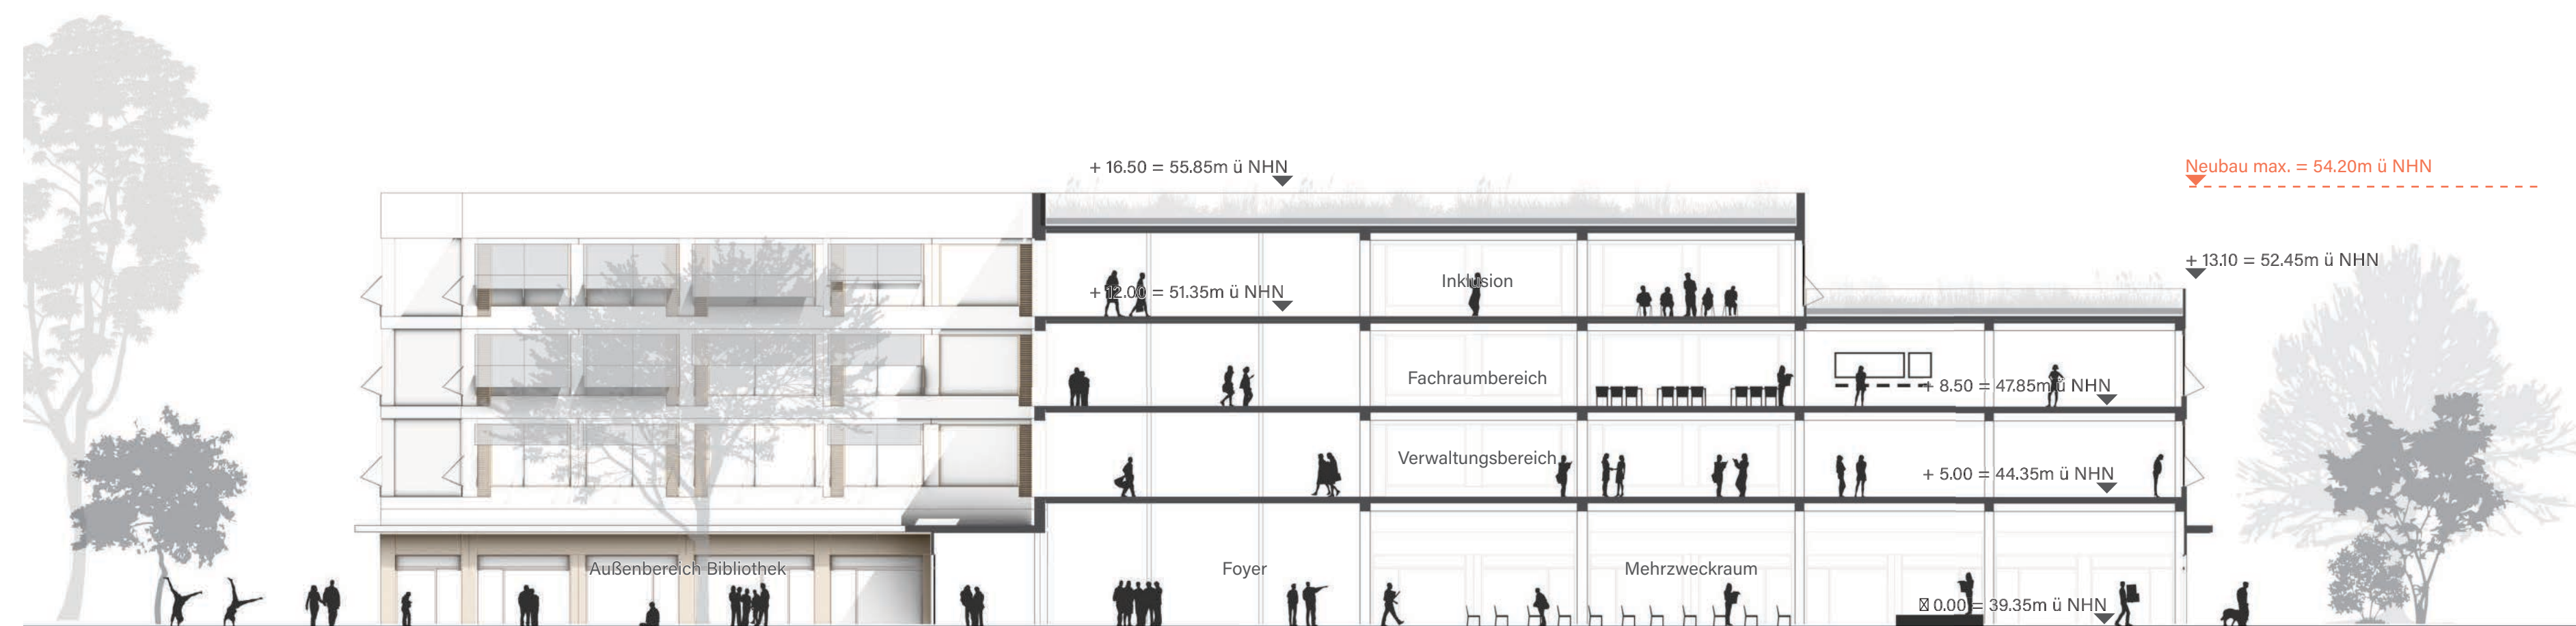

0 2 4 8 12 20 [M]

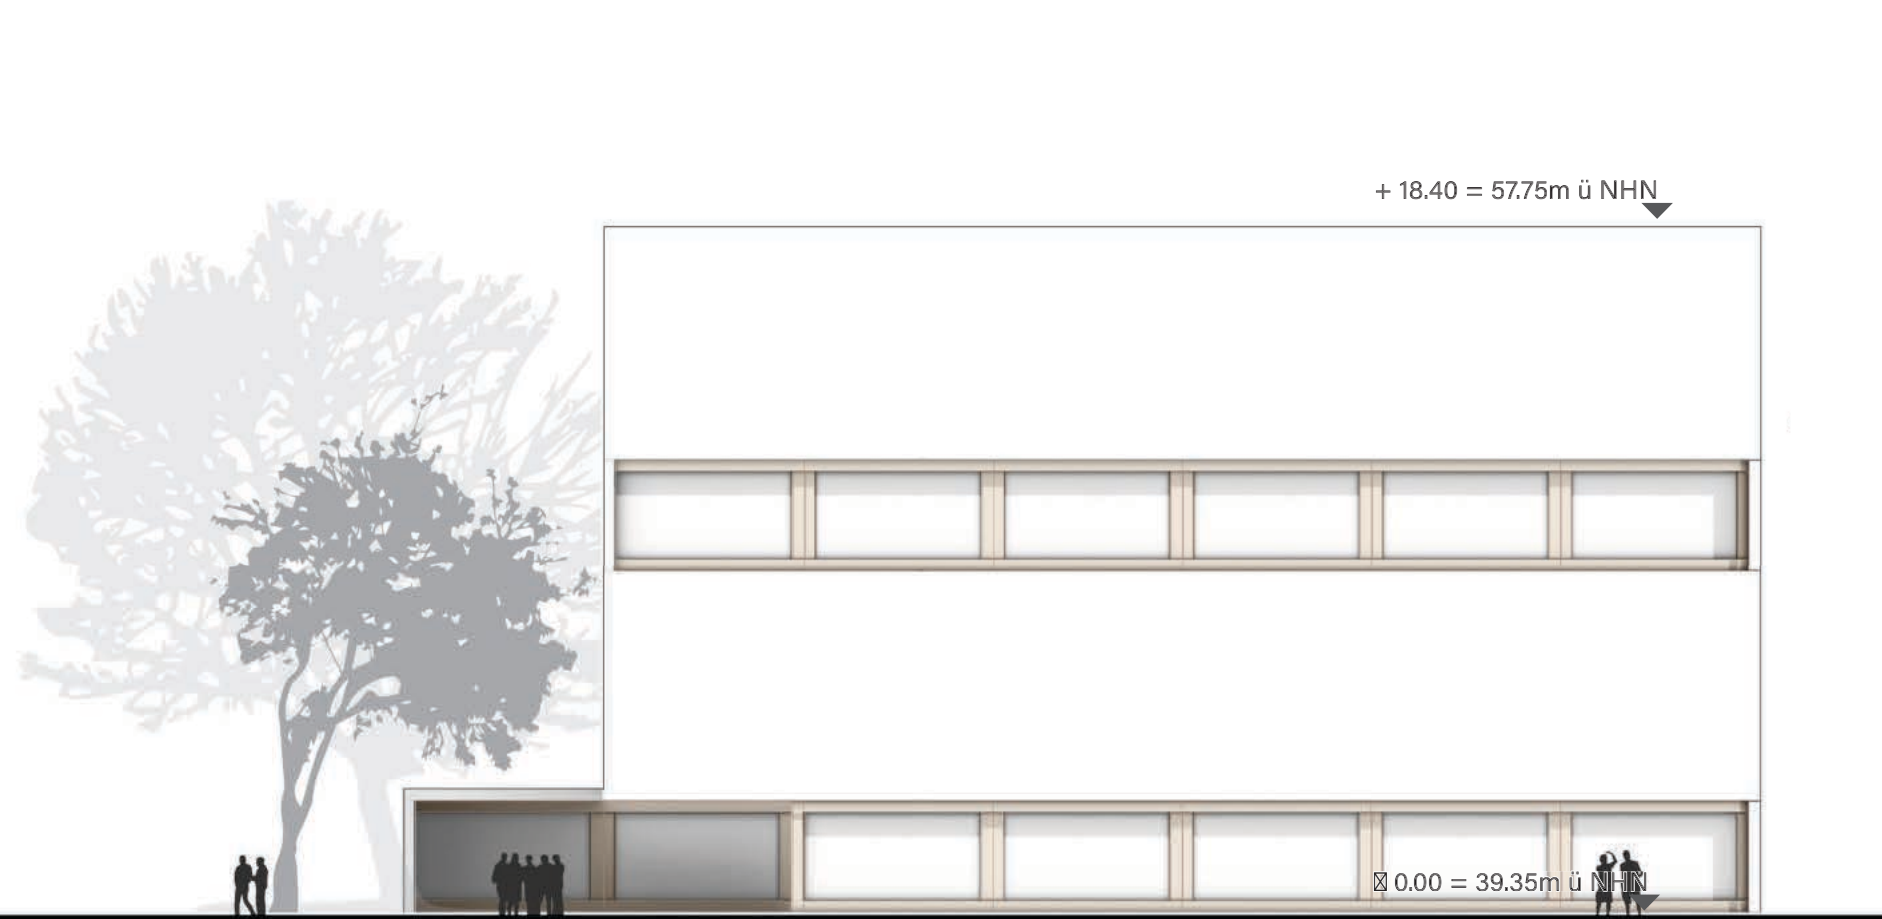

Ansicht 01 | M 1:200



0 2 4 8 12 20 [M]