




Grundriss EG 1:200

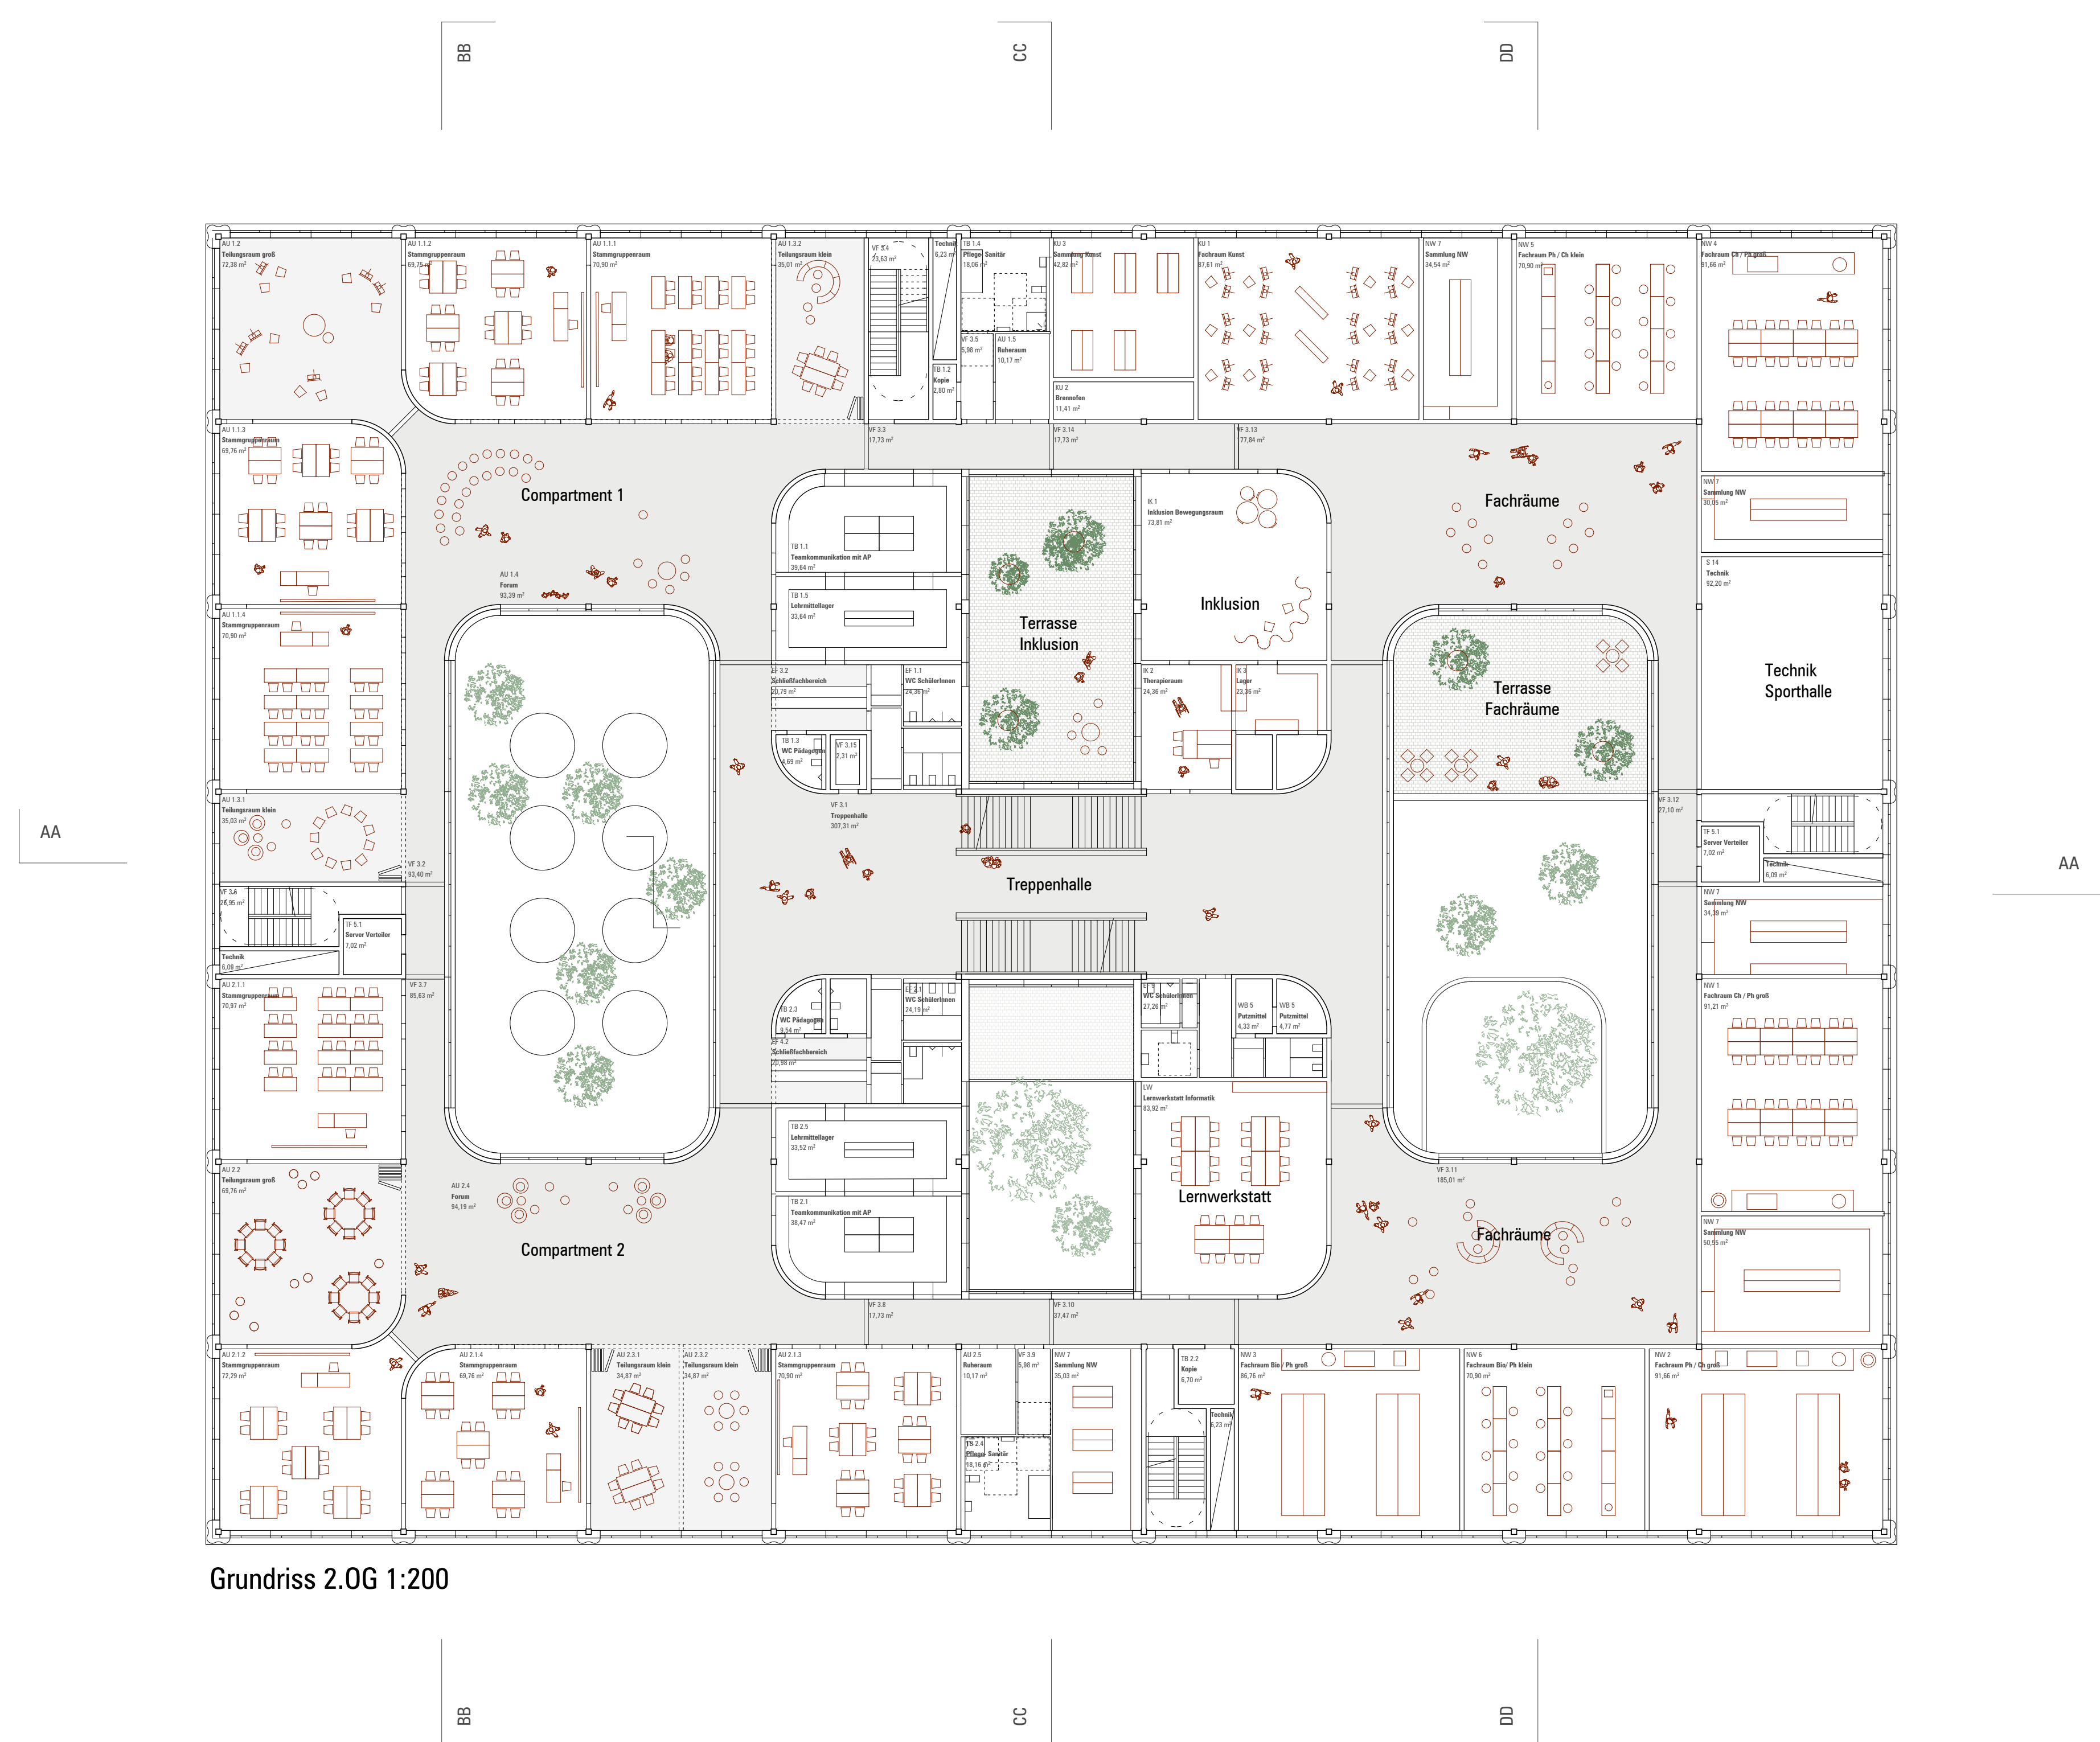

Grundriss 2.OG 1:200