




Grundriss 1.OG 1:200

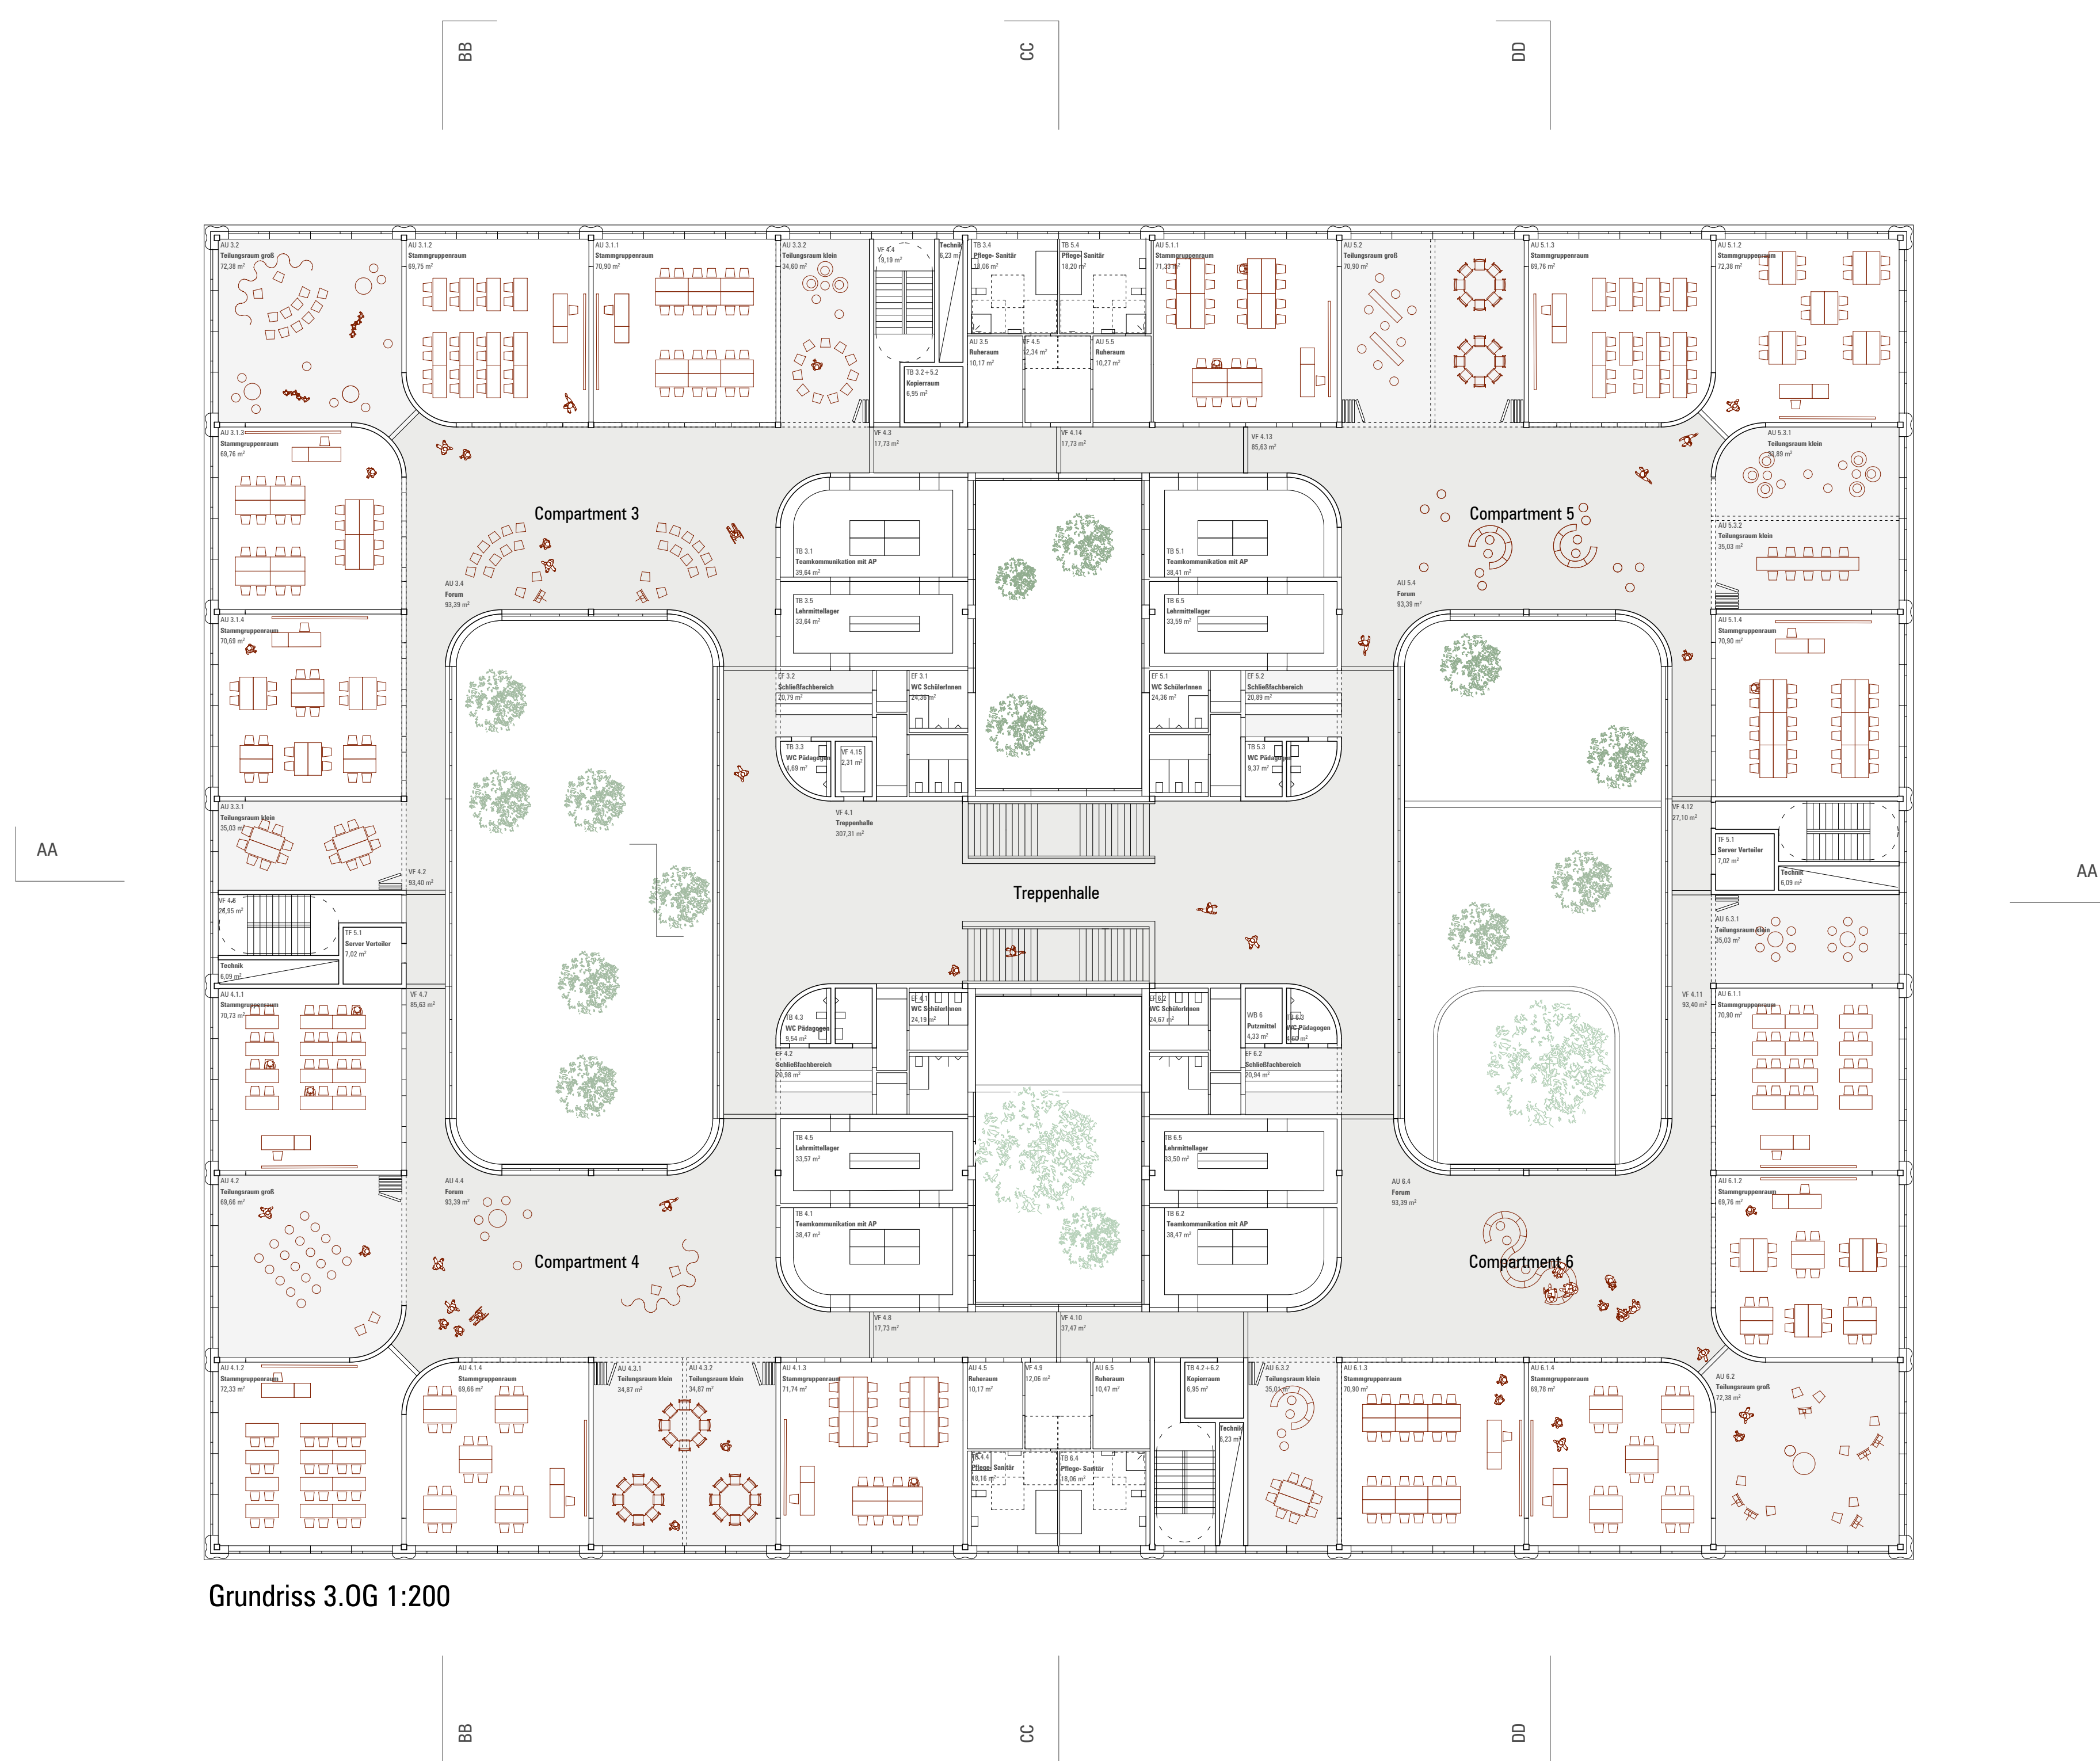

Grundriss 3.OG 1:200