





BLICK VON DER HAUPTSTRASSE KOMMEND

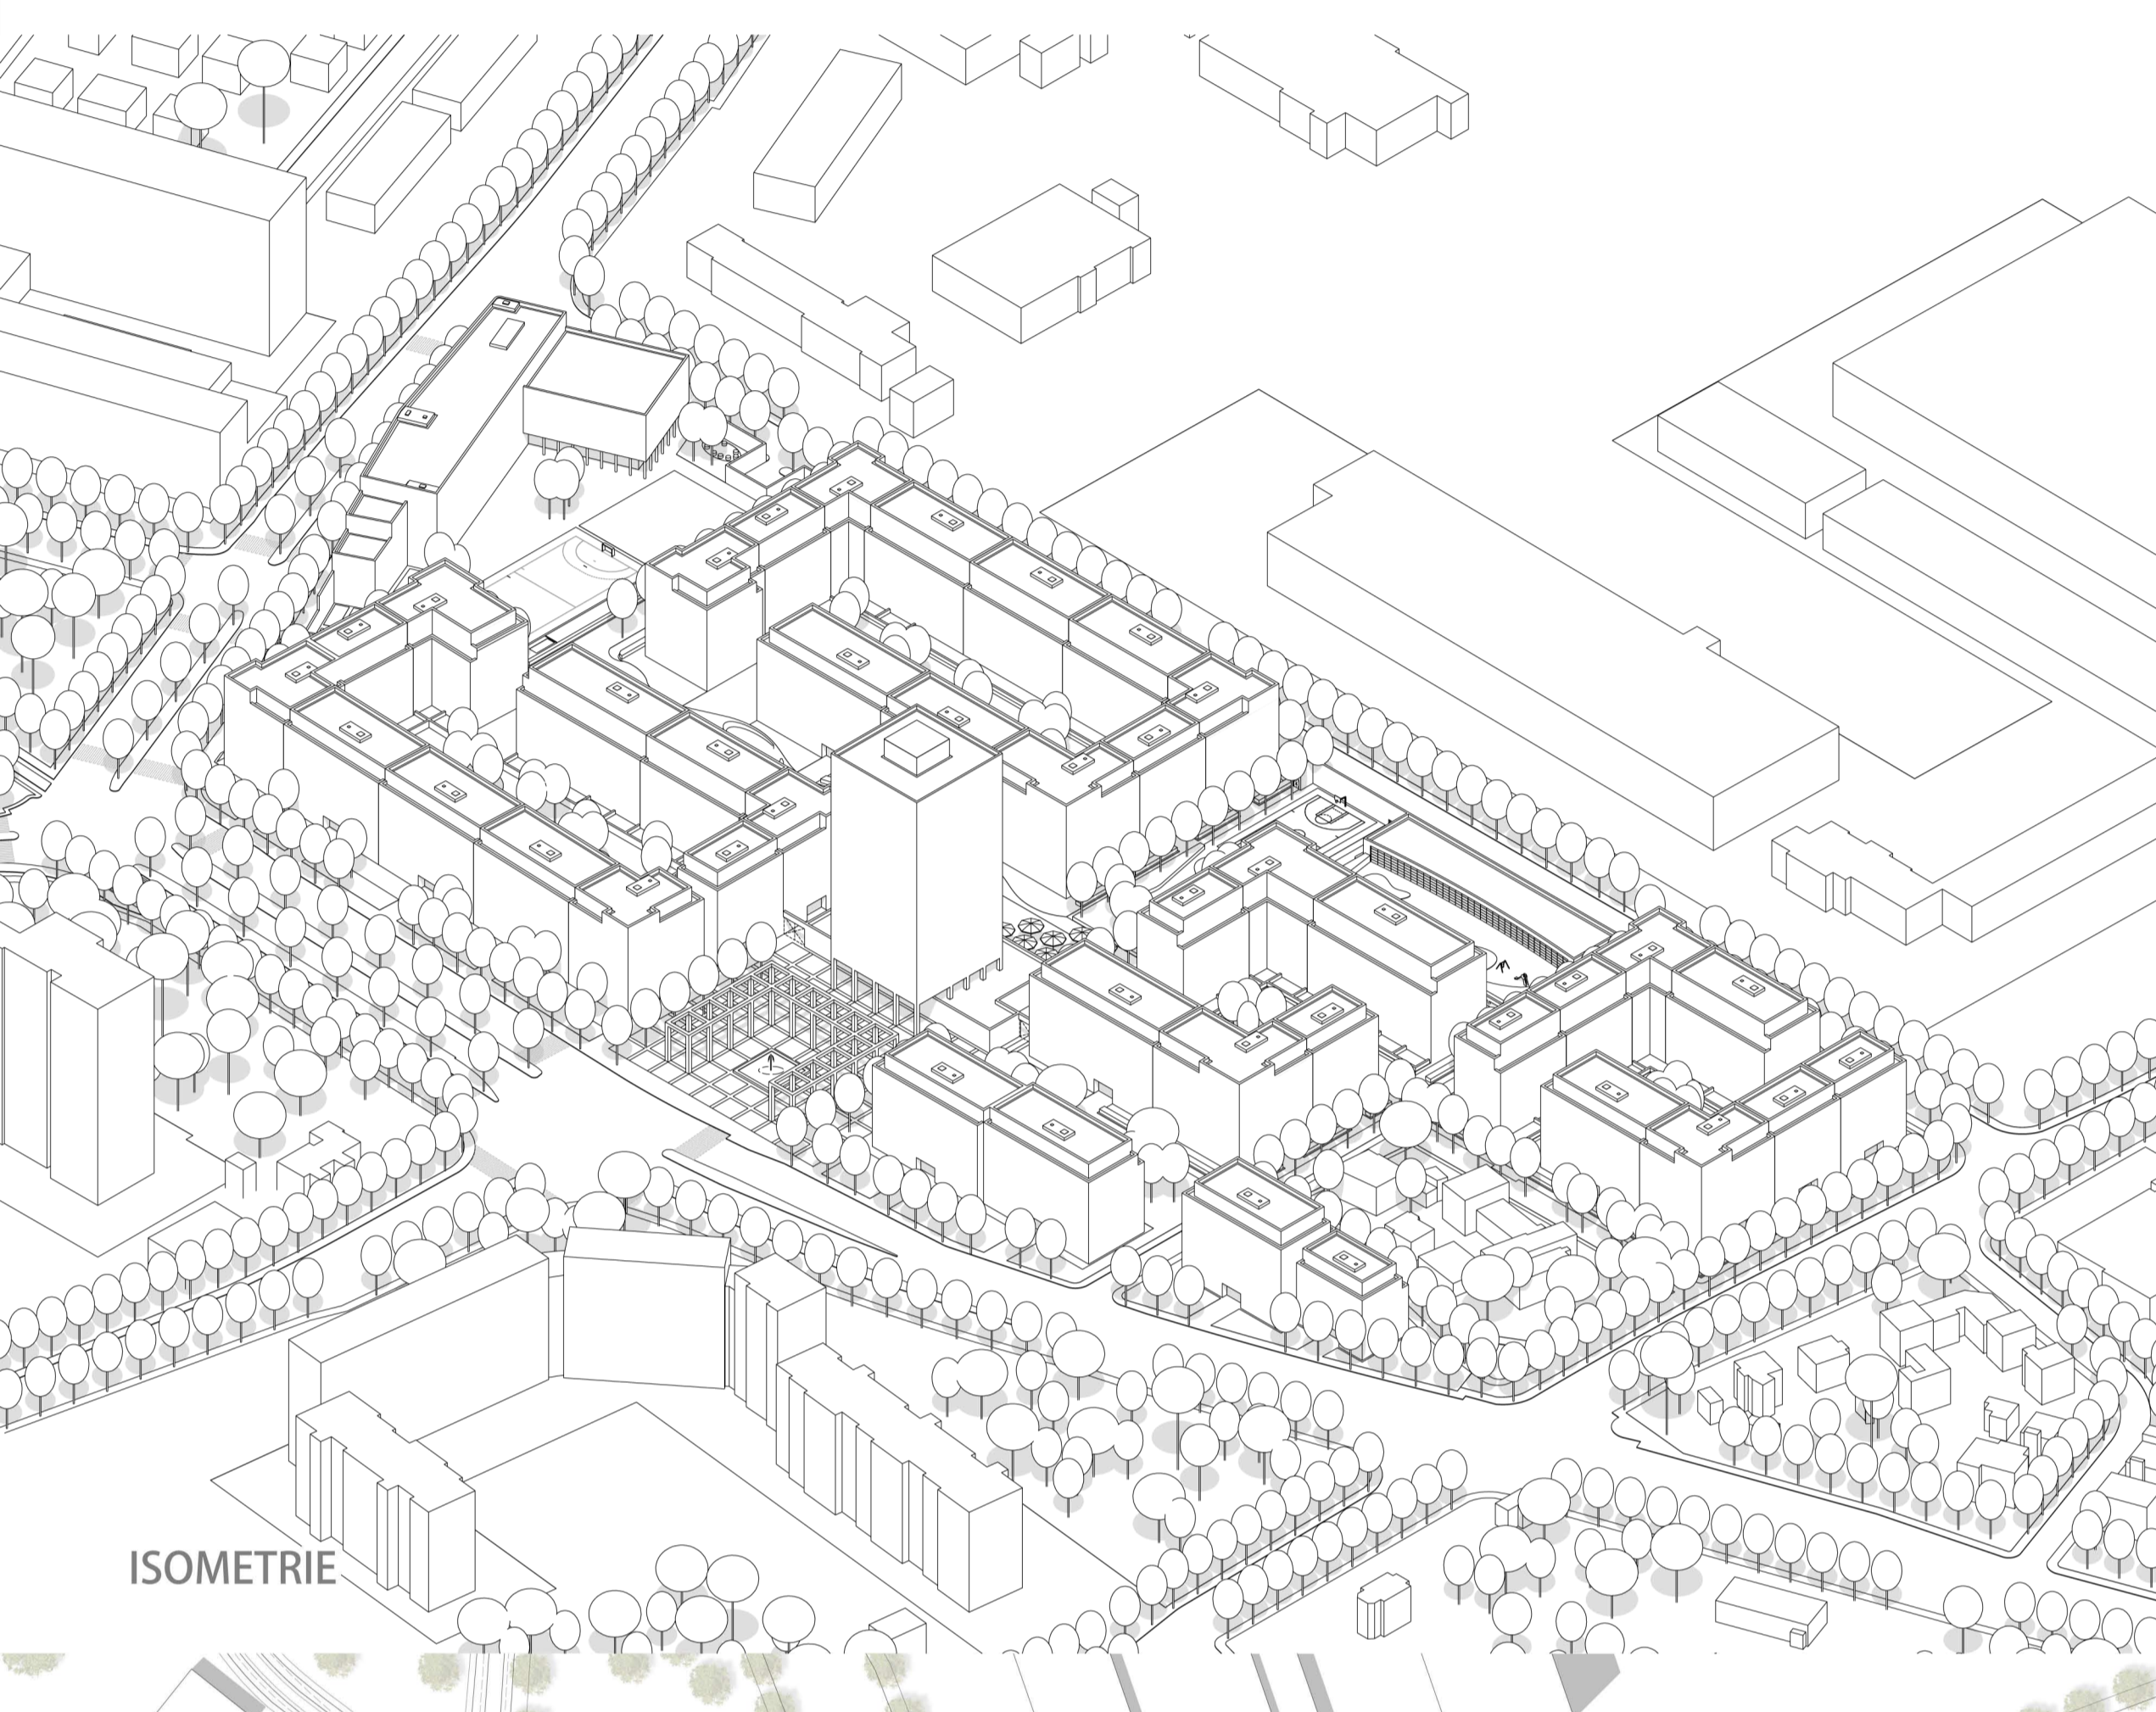

ISOMETRIE

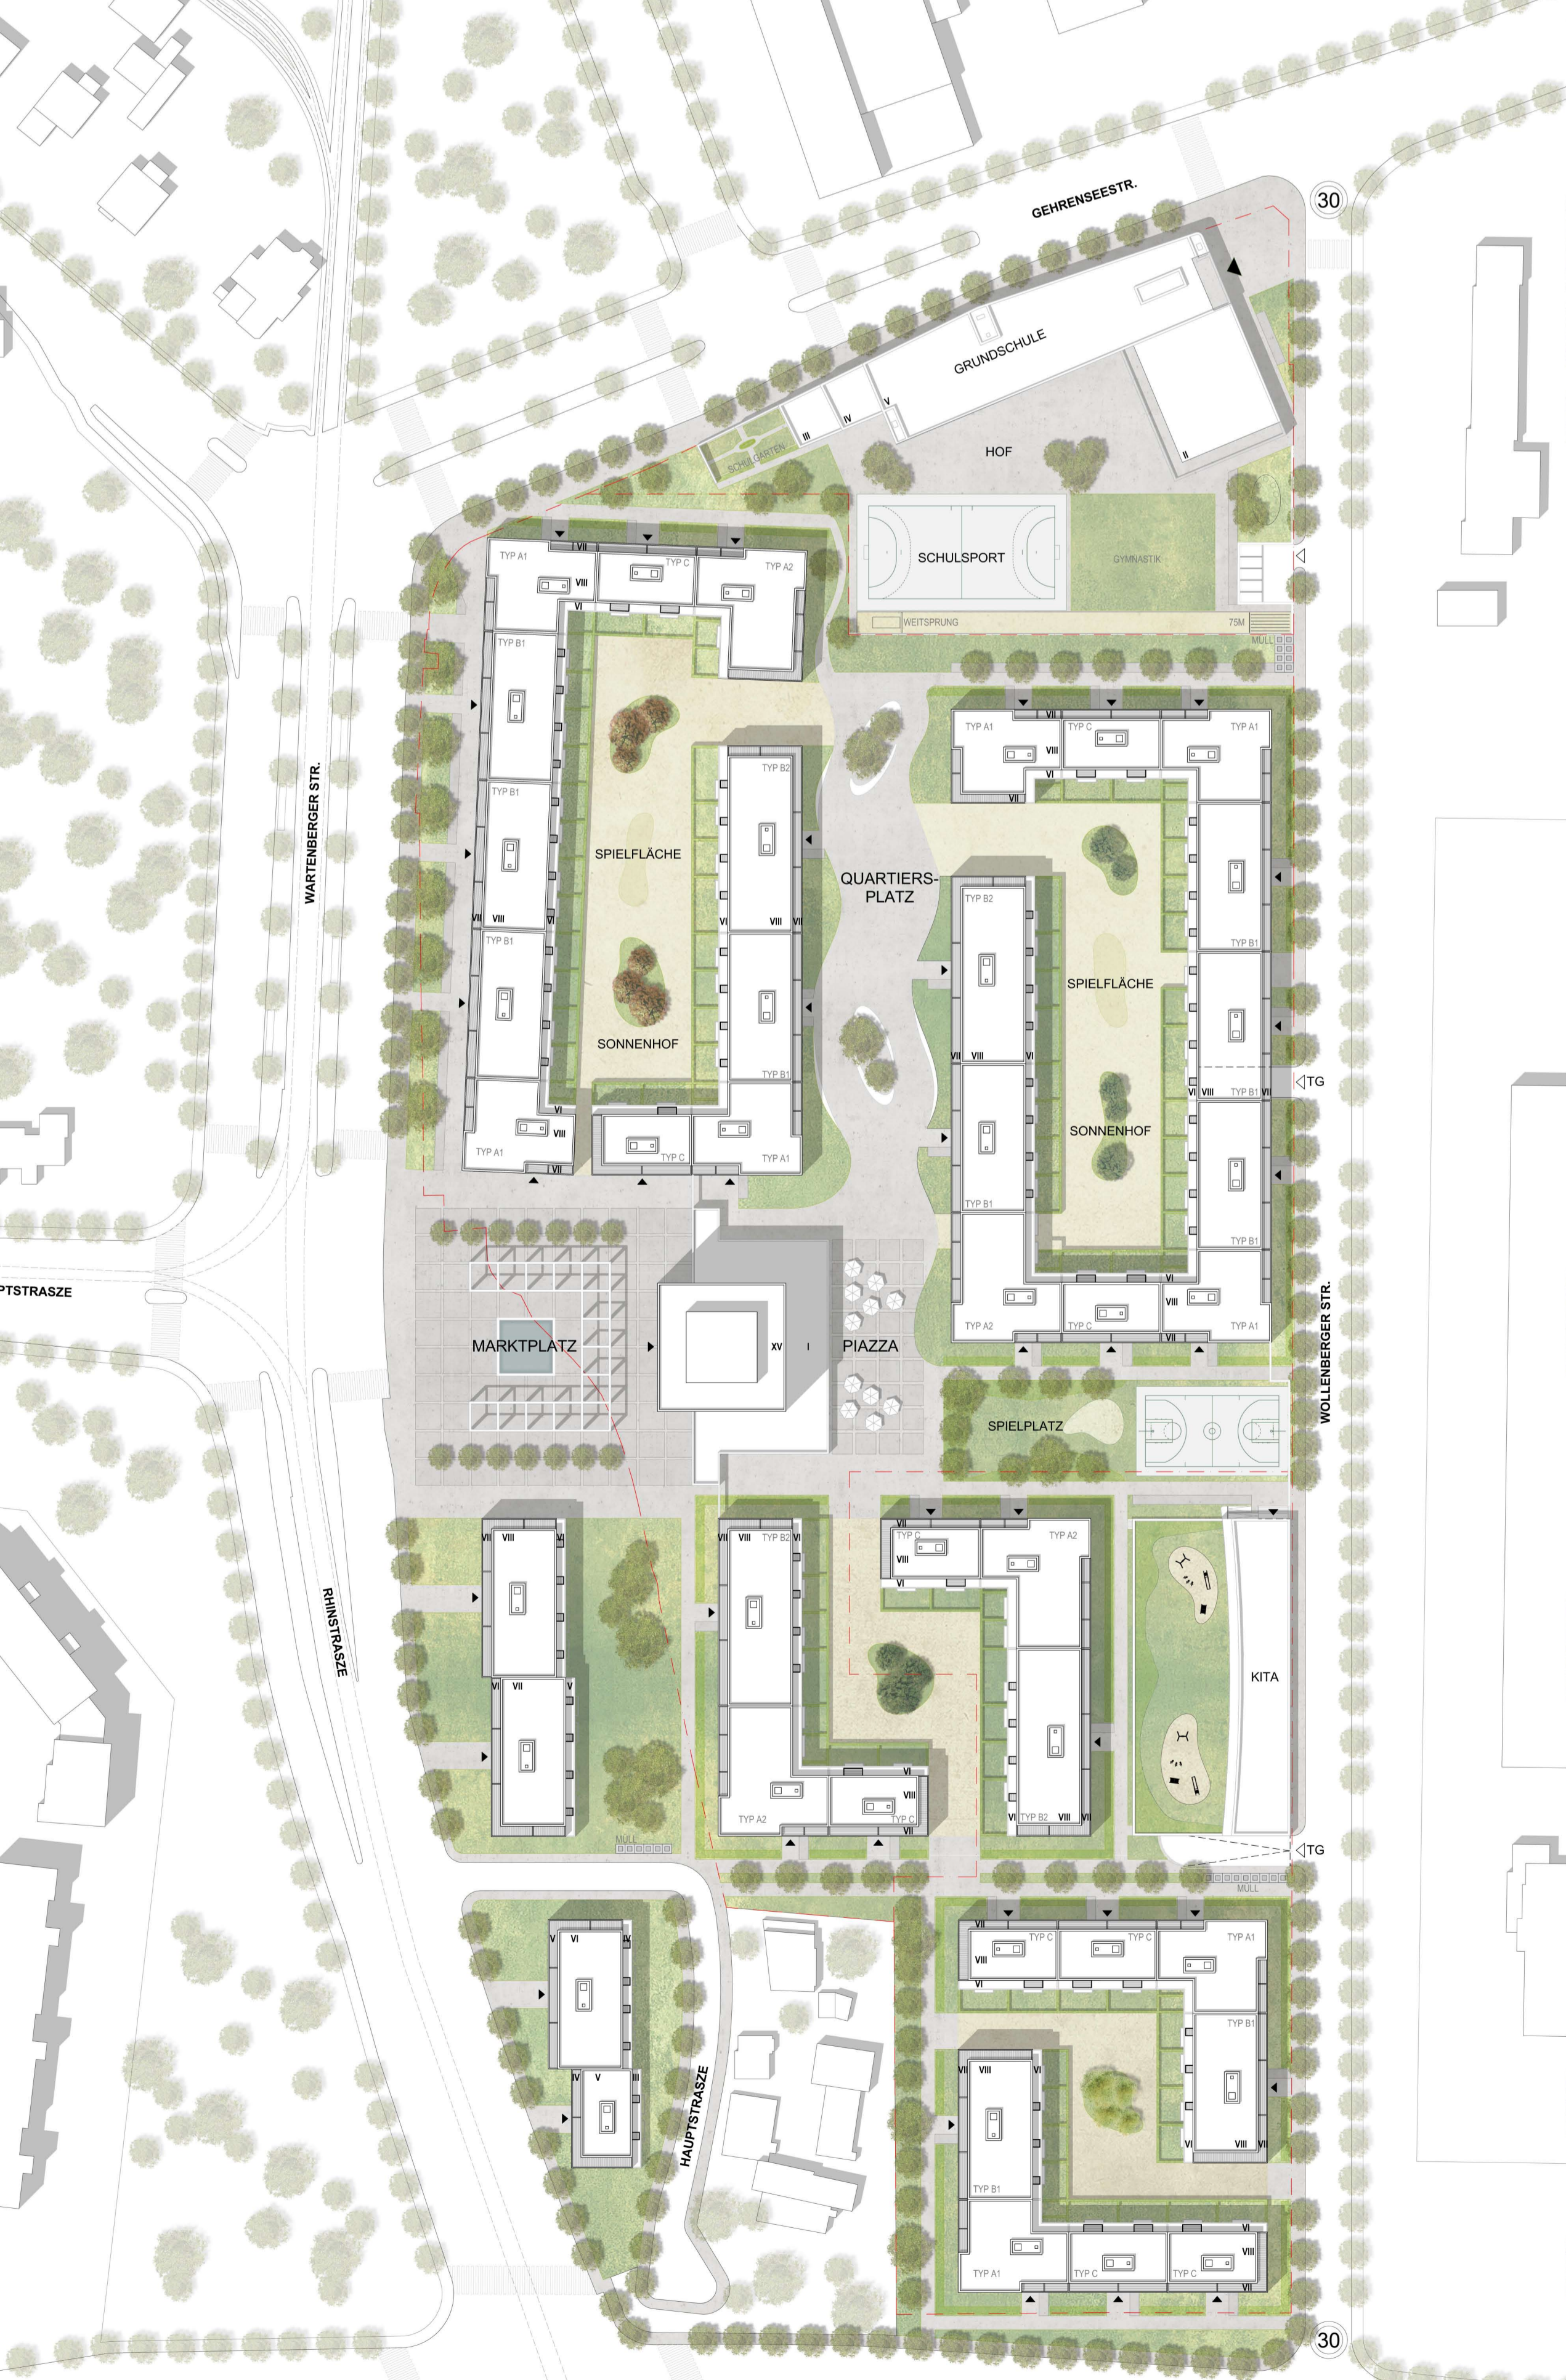

ÜBERSICHTSPLAN M 1:1000



- 1-1,5 Zi.-WE
- 2-2,5 Zi.-WE
- 3 Zi.-WE
- 4 Zi.-WE
- 5 Zi.-WE
- 6 Zi.-WE
- 7 Zi.-WE

GRUNDRISS ERDGESCHOSS M 1:500